


# ANNEX D

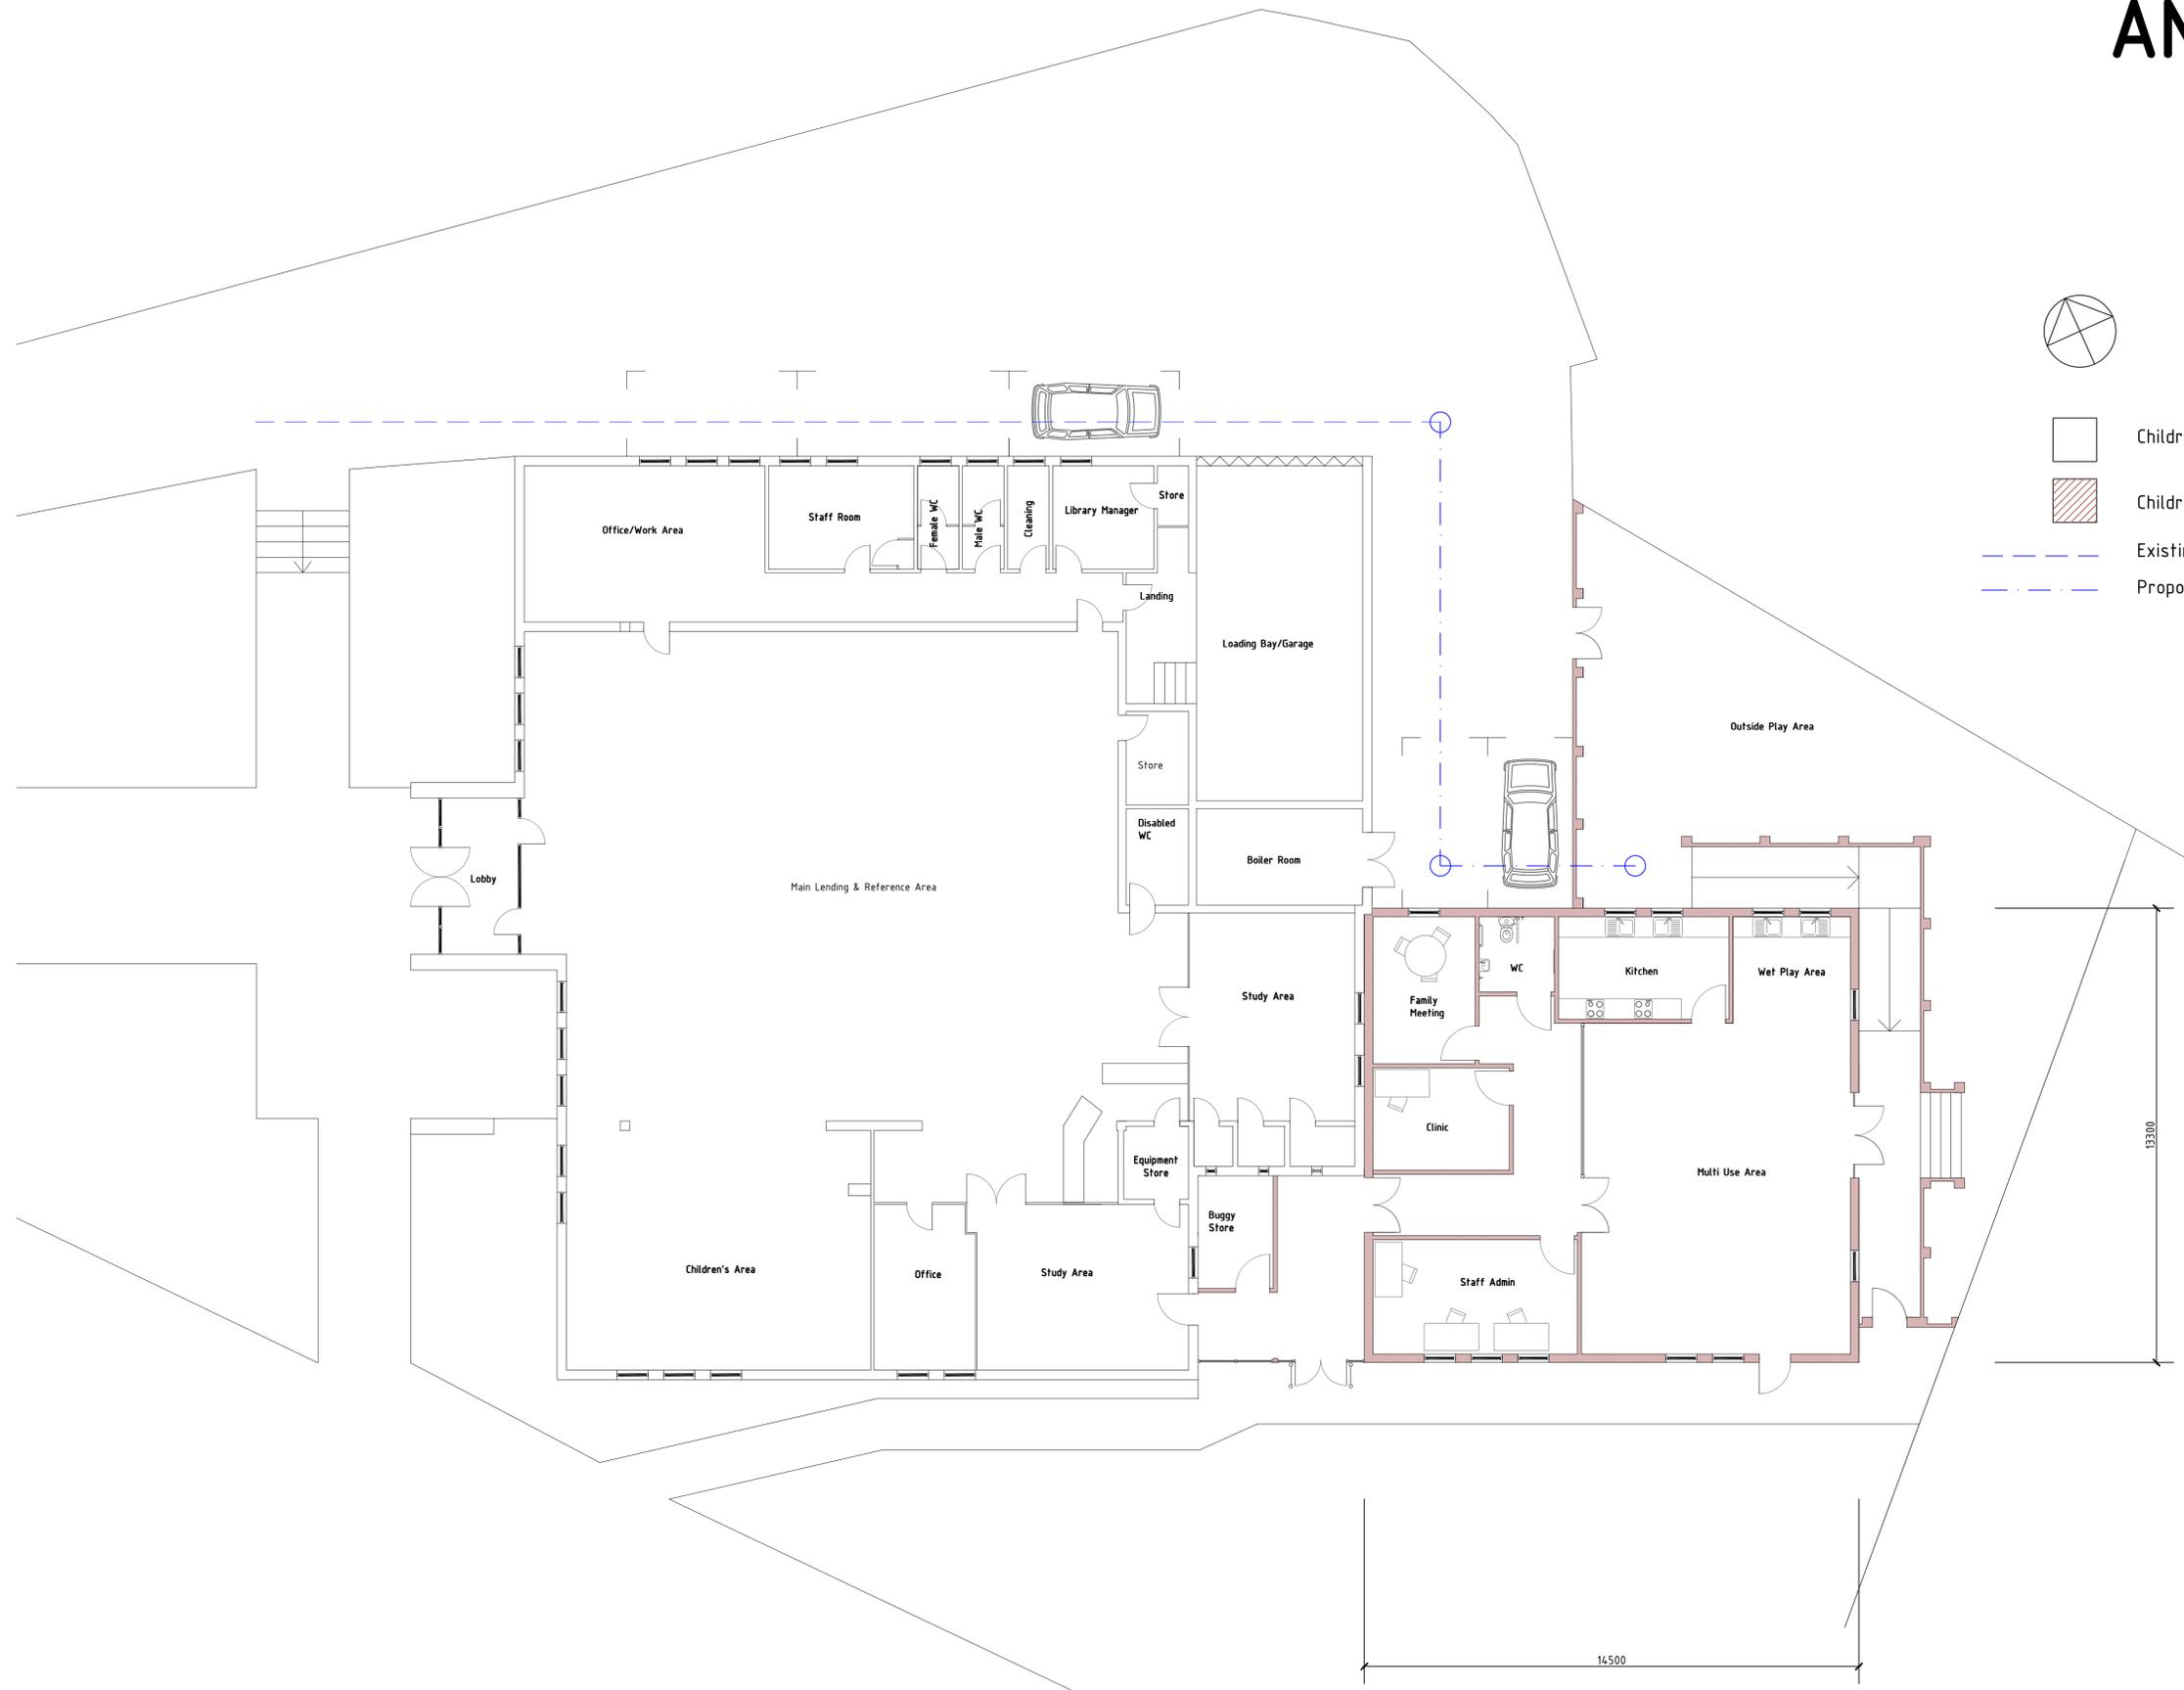

3 metres @ 1:20  
15 metres @ 1:10  
2  
1  
0.5  
0  
15 metres @ 1:100  
8 metres @ 1:50  
13  
11  
9  
7  
5  
3  
2  
1  
0

Date 09/09/16	Drawn JCW Checked JW	Project title <b>Oakham Children's Centre</b>	Drawing title <b>Floor Plan as Proposed</b>	Client <b>Rutland County Council</b>	Rev	 <b>WESTON ALLISON WRIGHT</b> <small>Cottage Farm, Meers Ashby Road, Spwell, Northampton NN6 2SL, T: 01604 491227 E: info@w-a-w.co.uk www.w-a-w.co.uk</small>	Drawing No. 3945/07	<b>A1</b>	
							Scale 1:100	Rev	
							Project Oakham Children		