



REVISED PLAN

2016/0872/FUL

Rec'd 16/09/16

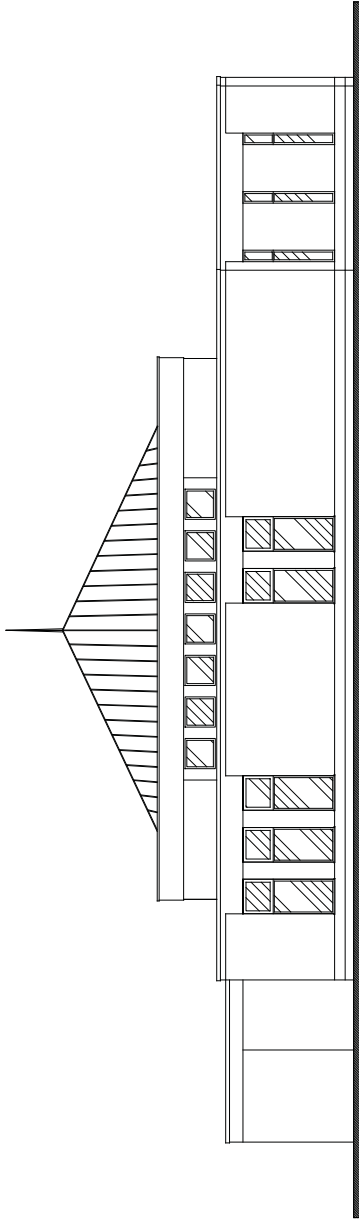

South Elevation Existing

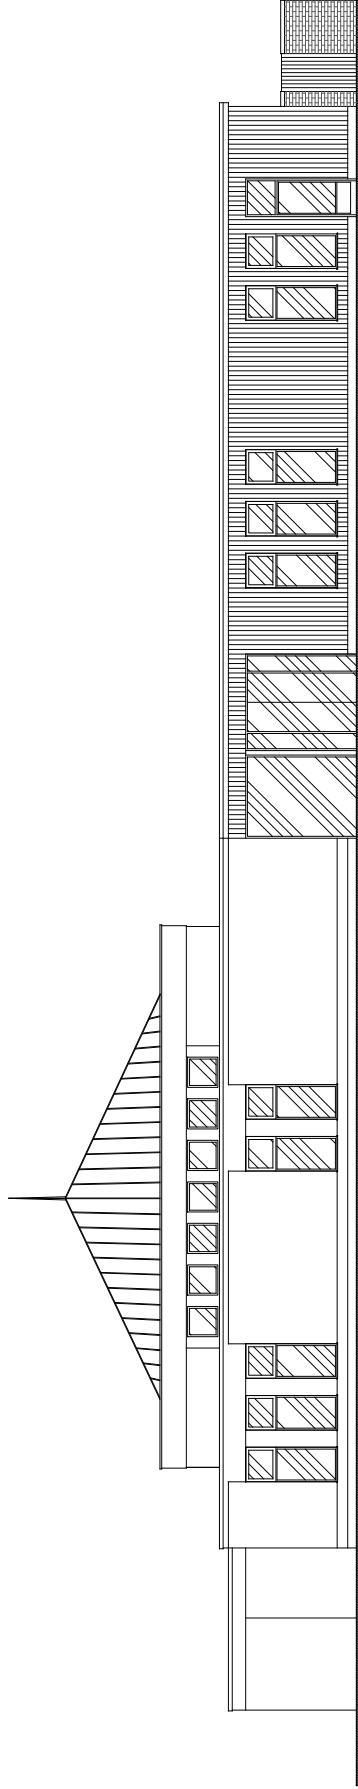

South Elevation Proposed

APPENDIX 1(ii)

Date 09/09/16	Drawn JCM	Checked JW	0 1 2 3 4 5 6 7 8 9 metres @ 1:100 0 1 2 3 4 5 metres @ 1:50 0 1 2 metres @ 1:20 0 0.5 1 metre @ 1:10	Client Rutland County Council	Project title Oakham Children's Centre	Drawing title South Elevations Existing & Proposed	Rev A   16.09.16 Amendments in response to planning letter		Drawing No. 3945/010	A2
				Scale 1:100	Rev A	Project Oakham Children				