


Do not scale from this drawing for construction or acquisition purposes. Responsibility is not accepted for errors made by others in scaling from this drawing. All construction information must be taken from figured dimensions only. All dimensions and levels must be checked on site and any discrepancies between drawings and specification must be reported to GSSArchitecture. © Copyright GSSArchitecture  
Ordnance Survey © Crown Copyright 2019. All rights reserved. Licence number GSS 100017356.  
Map Data Copyright 2019 Google.

# APPENDIX 3

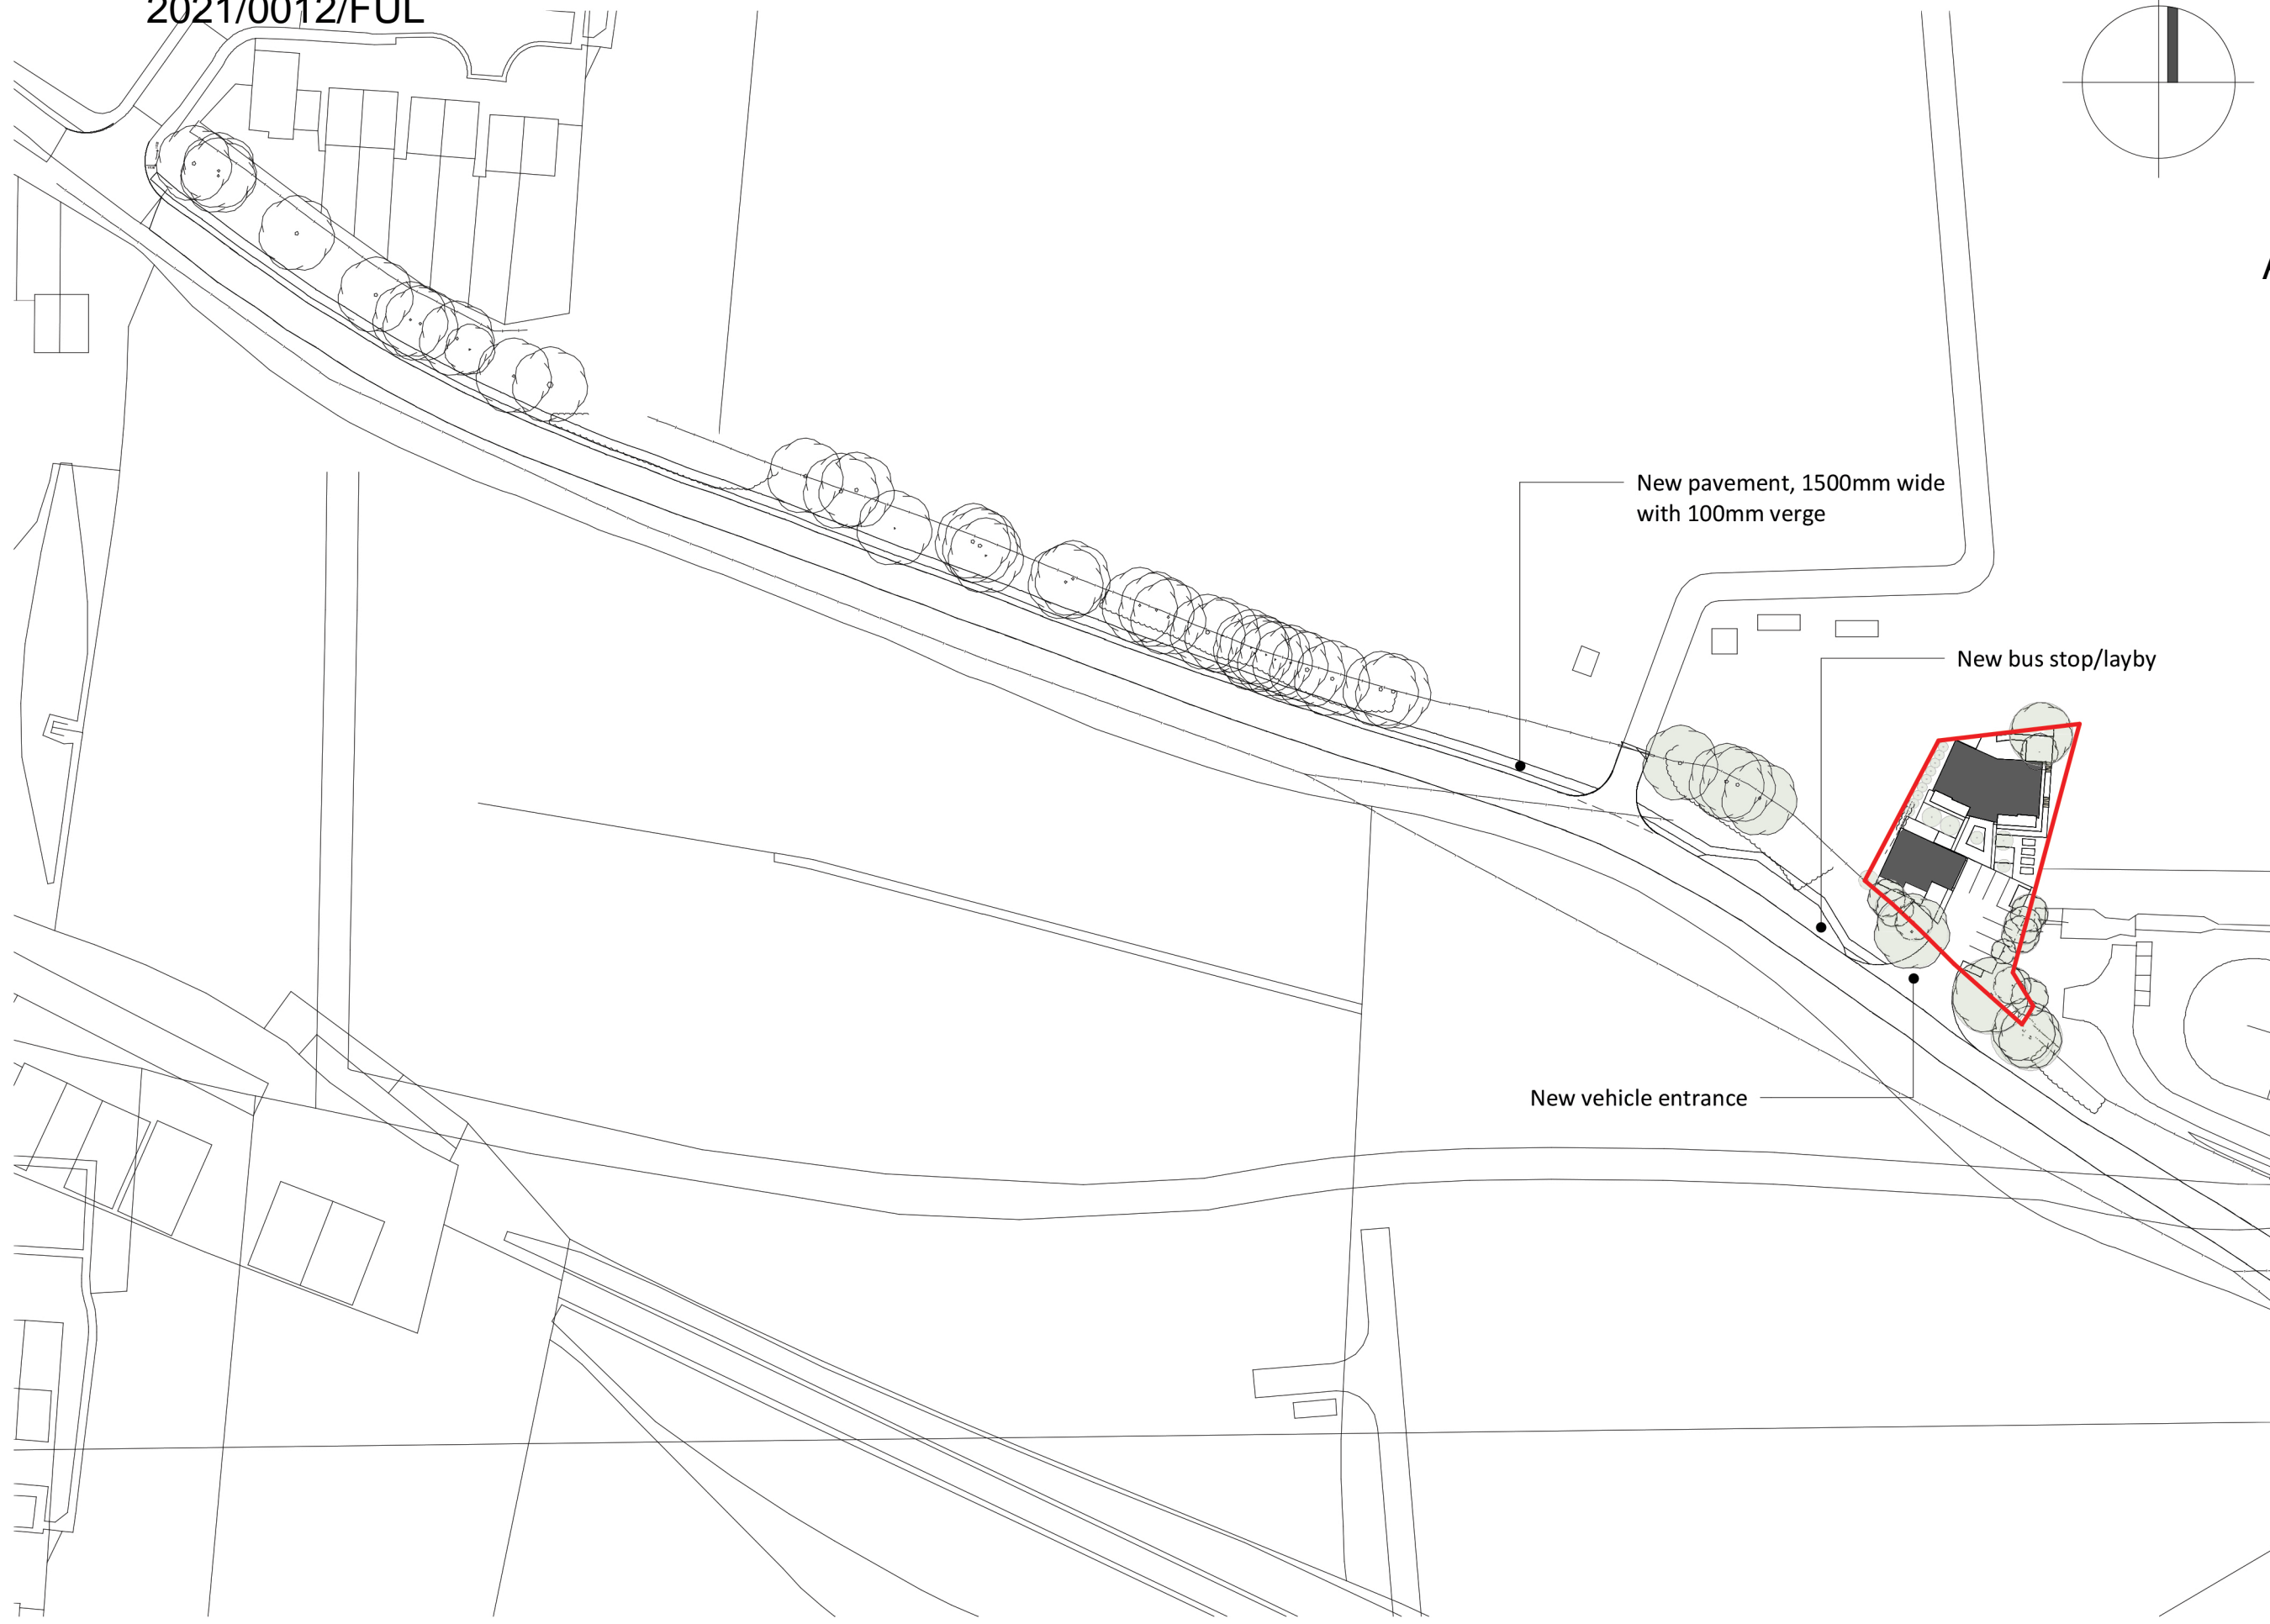

New pavement, 1500mm wide with 100mm verge

New bus stop/layby

New vehicle entrance

A	09.04.20	THL	TEJ	scale bar + north point added
Rev.	Date	Drawn	Checked	Description

## GSSarchitecture

35 HEADLANDS, KETTERING,  
NORTHANTS, NN15 7ES  
Telephone: 01536 513 165. Email: gss@gotch.co.uk,  
Web: www.gssarchitecture.com

Gloucester: 01452 525 019, Harrogate: 01423 815 121,  
Milton Keynes: 01908 010 030, Newcastle: 01913 898 917

This drawing is purely for discussion purposes only. It is not to be taken as a proposal for construction detailing, and instead it is primarily intended to convey the overall spatial layout of the building or parts of it. Please refer to the developed production information drawings for detail, construction and measurement purposes.

### PLANNING


**Project Title:**  
Badley Orchard Housing

**Client:**  
Uppingham Homes Community Land Trust

**Drawing Title:**  
Proposed Site Plan

<b>File Number:</b>	U009A
<b>Drawn By:</b>	SCS
<b>Checked By:</b>	TEJ
<b>Scale@A3:</b>	1 : 1000
<b>Date:</b>	23.03.20
<b>Dwg No:</b>	(SK)101
<b>Rev:</b>	A

**1. Proposed Site Plan**  
**SCALE - 1 : 1000@A3**

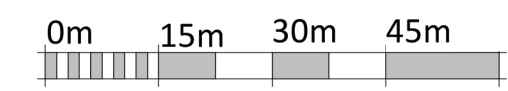

**VISUAL SCALE 1:1000 @ A3**