


Cabinet report 65/2014 Appendix C
Barleythorpe Hall - proposed disposal

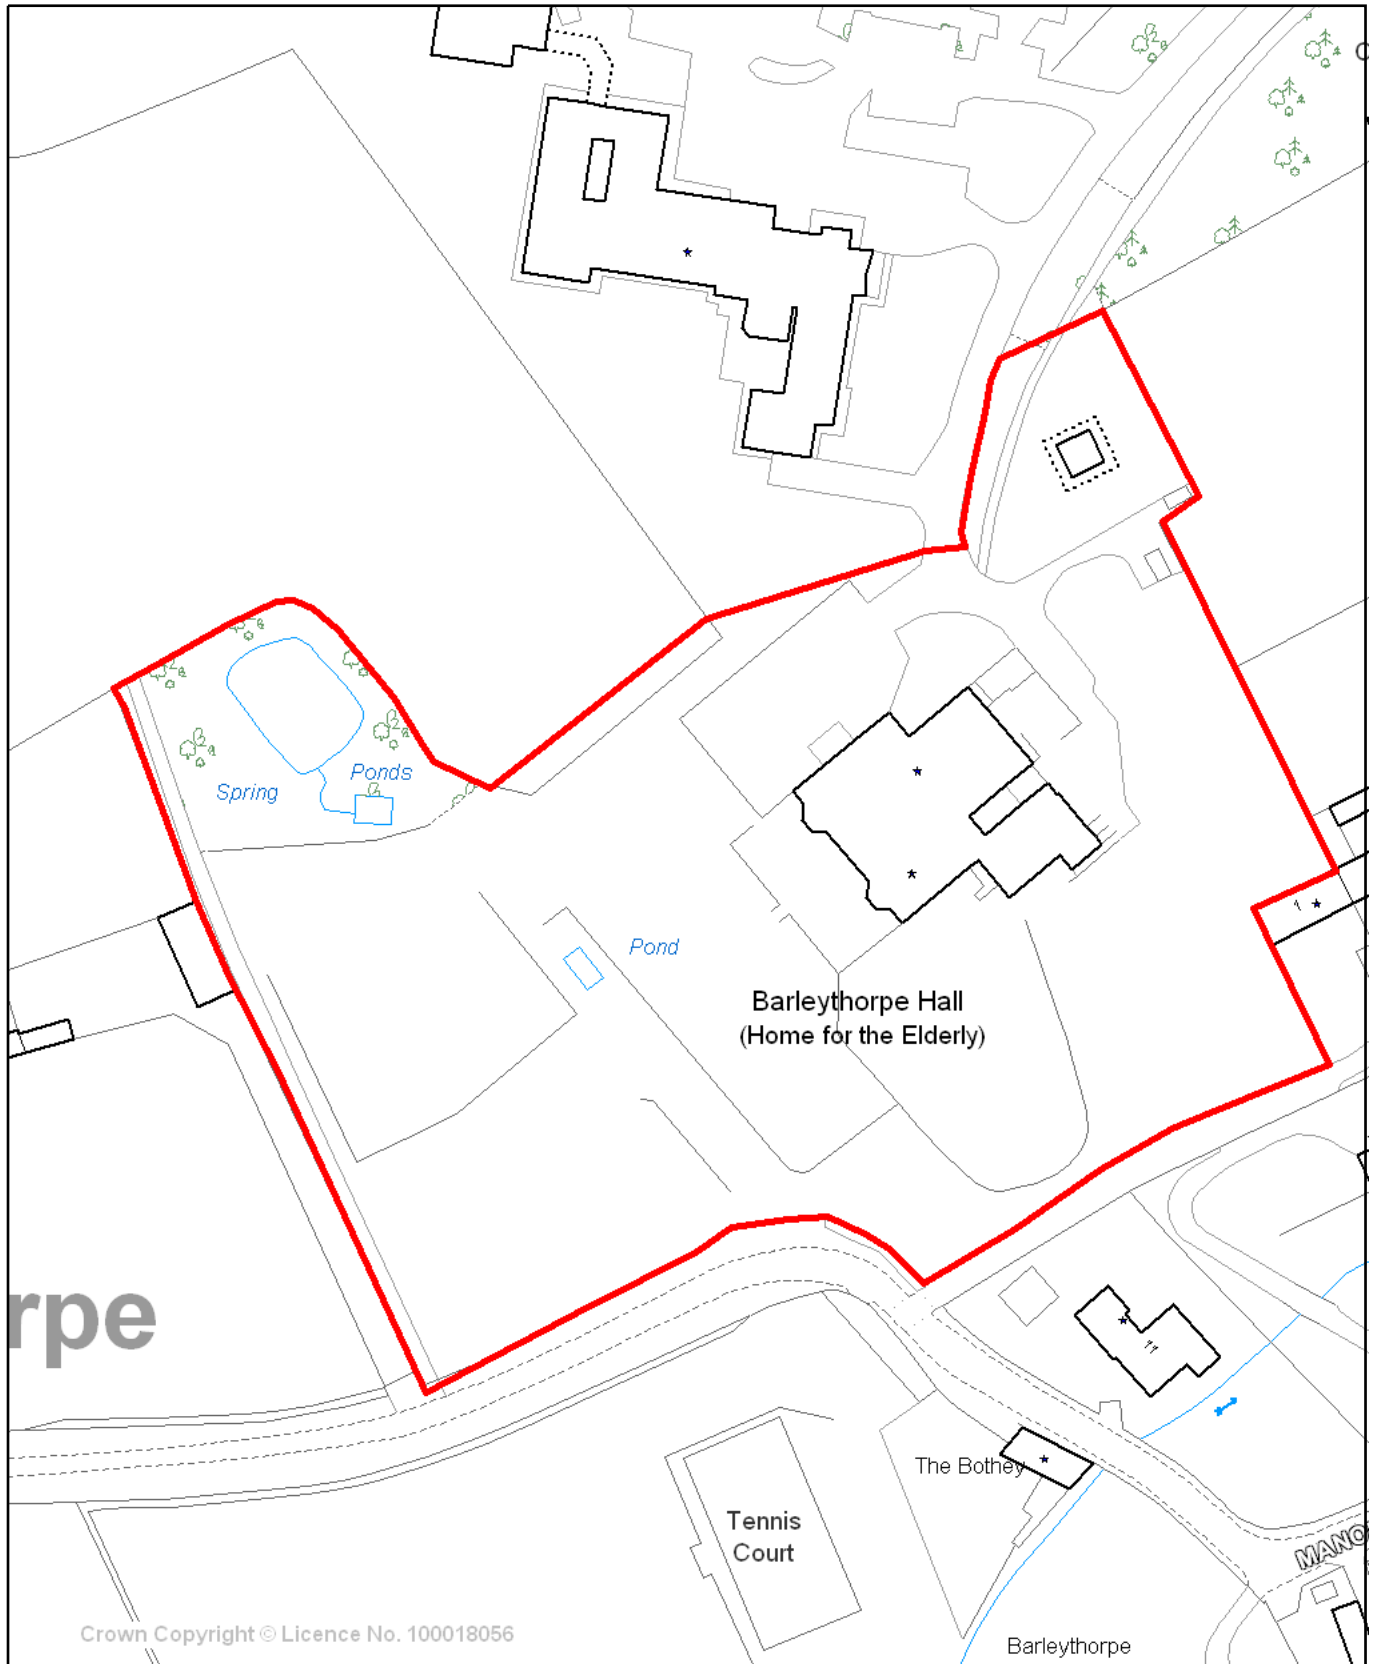

Centre = 484719 E 309767 N

Scale 1/1250

Date 26/2/2014

Note: Printing may affect the scale of this plan



© Crown copyright and database rights [2013]
 Ordnance Survey [100018056]

The representation of a road, track or path is no evidence of right of way.

The representation of features as lines is no evidence of a property boundary.

