


SOUTH ELEVATION


*slate roof, conservation rooflights, ironstone
walling, oak boarding, hardwood joinery*

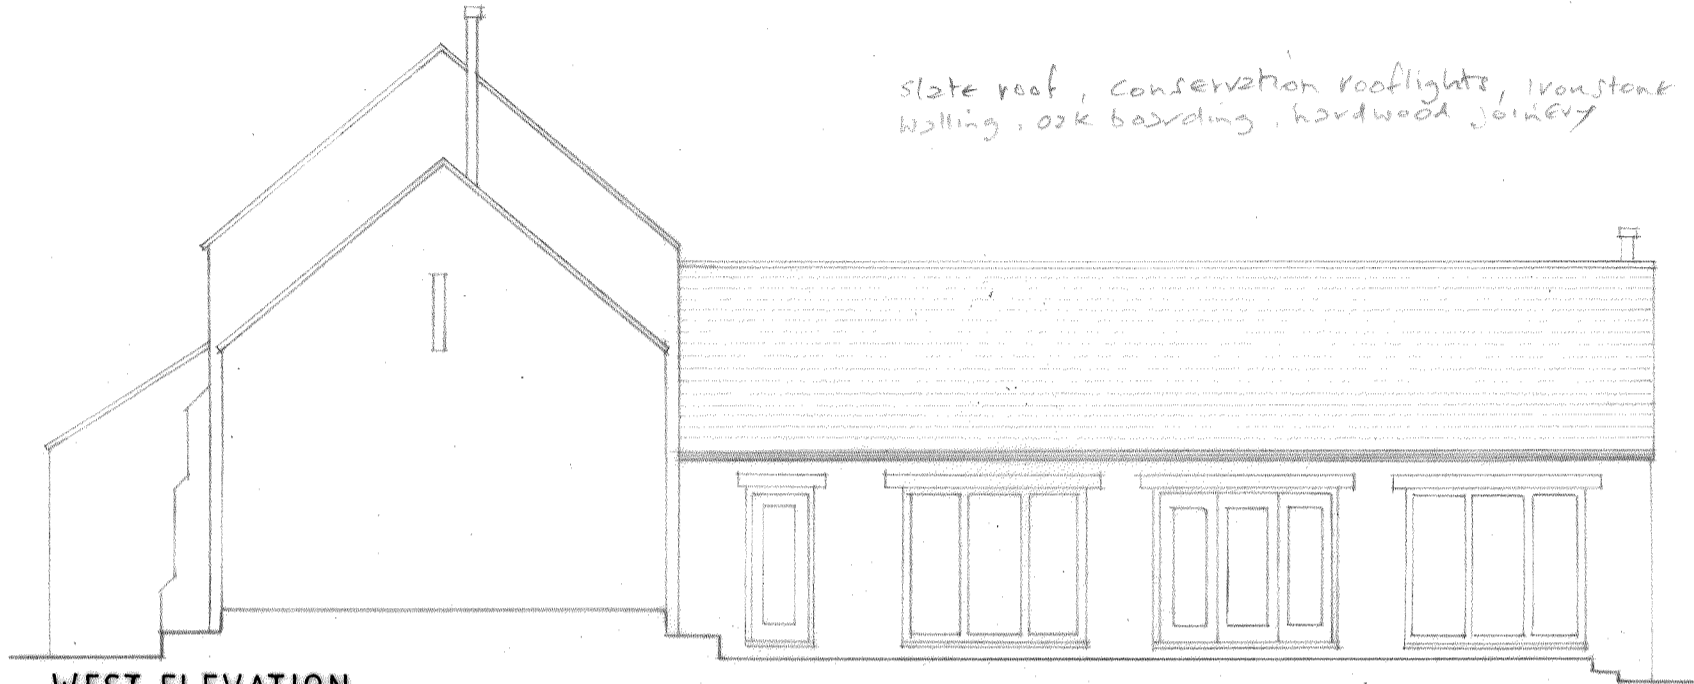


WEST ELEVATION




NORTH ELEVATION

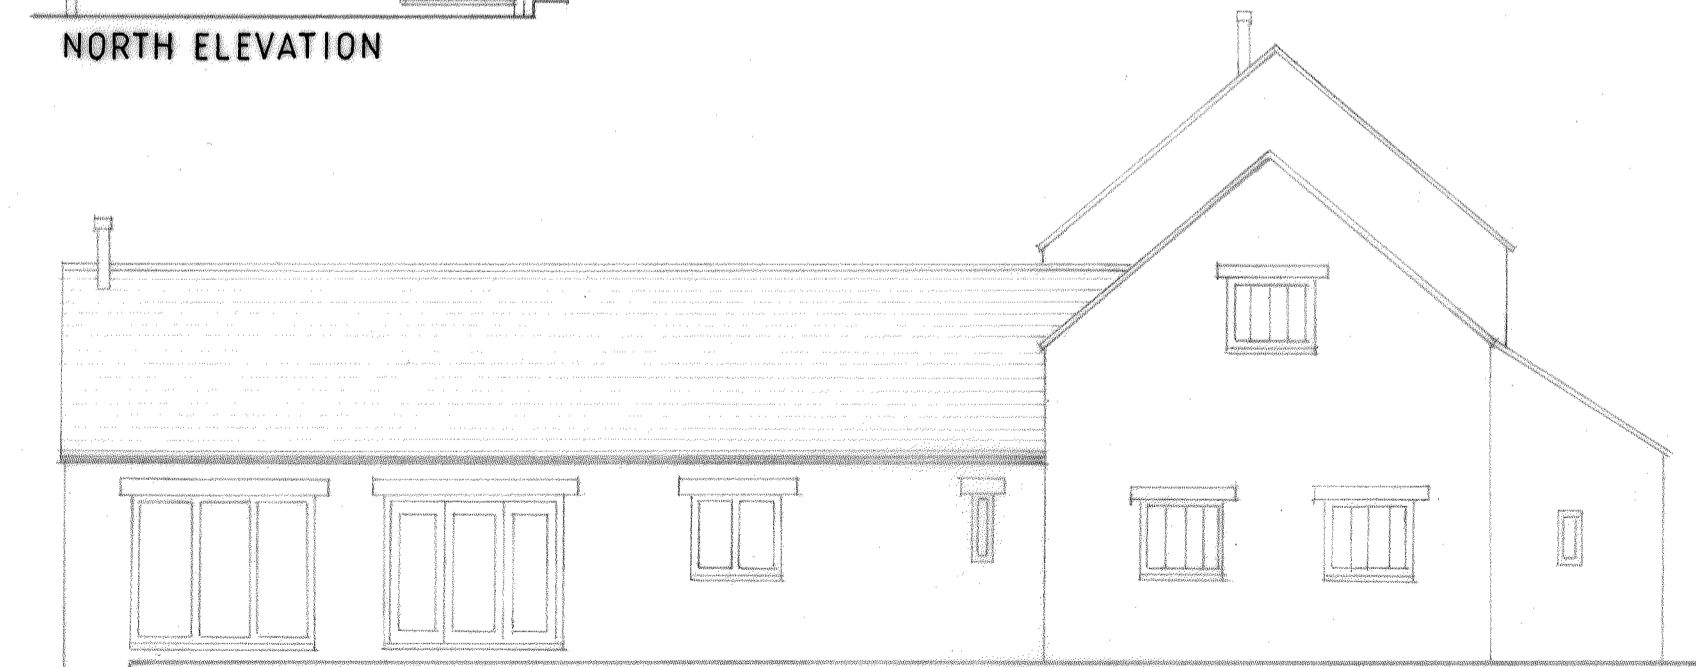

EAST ELEVATION

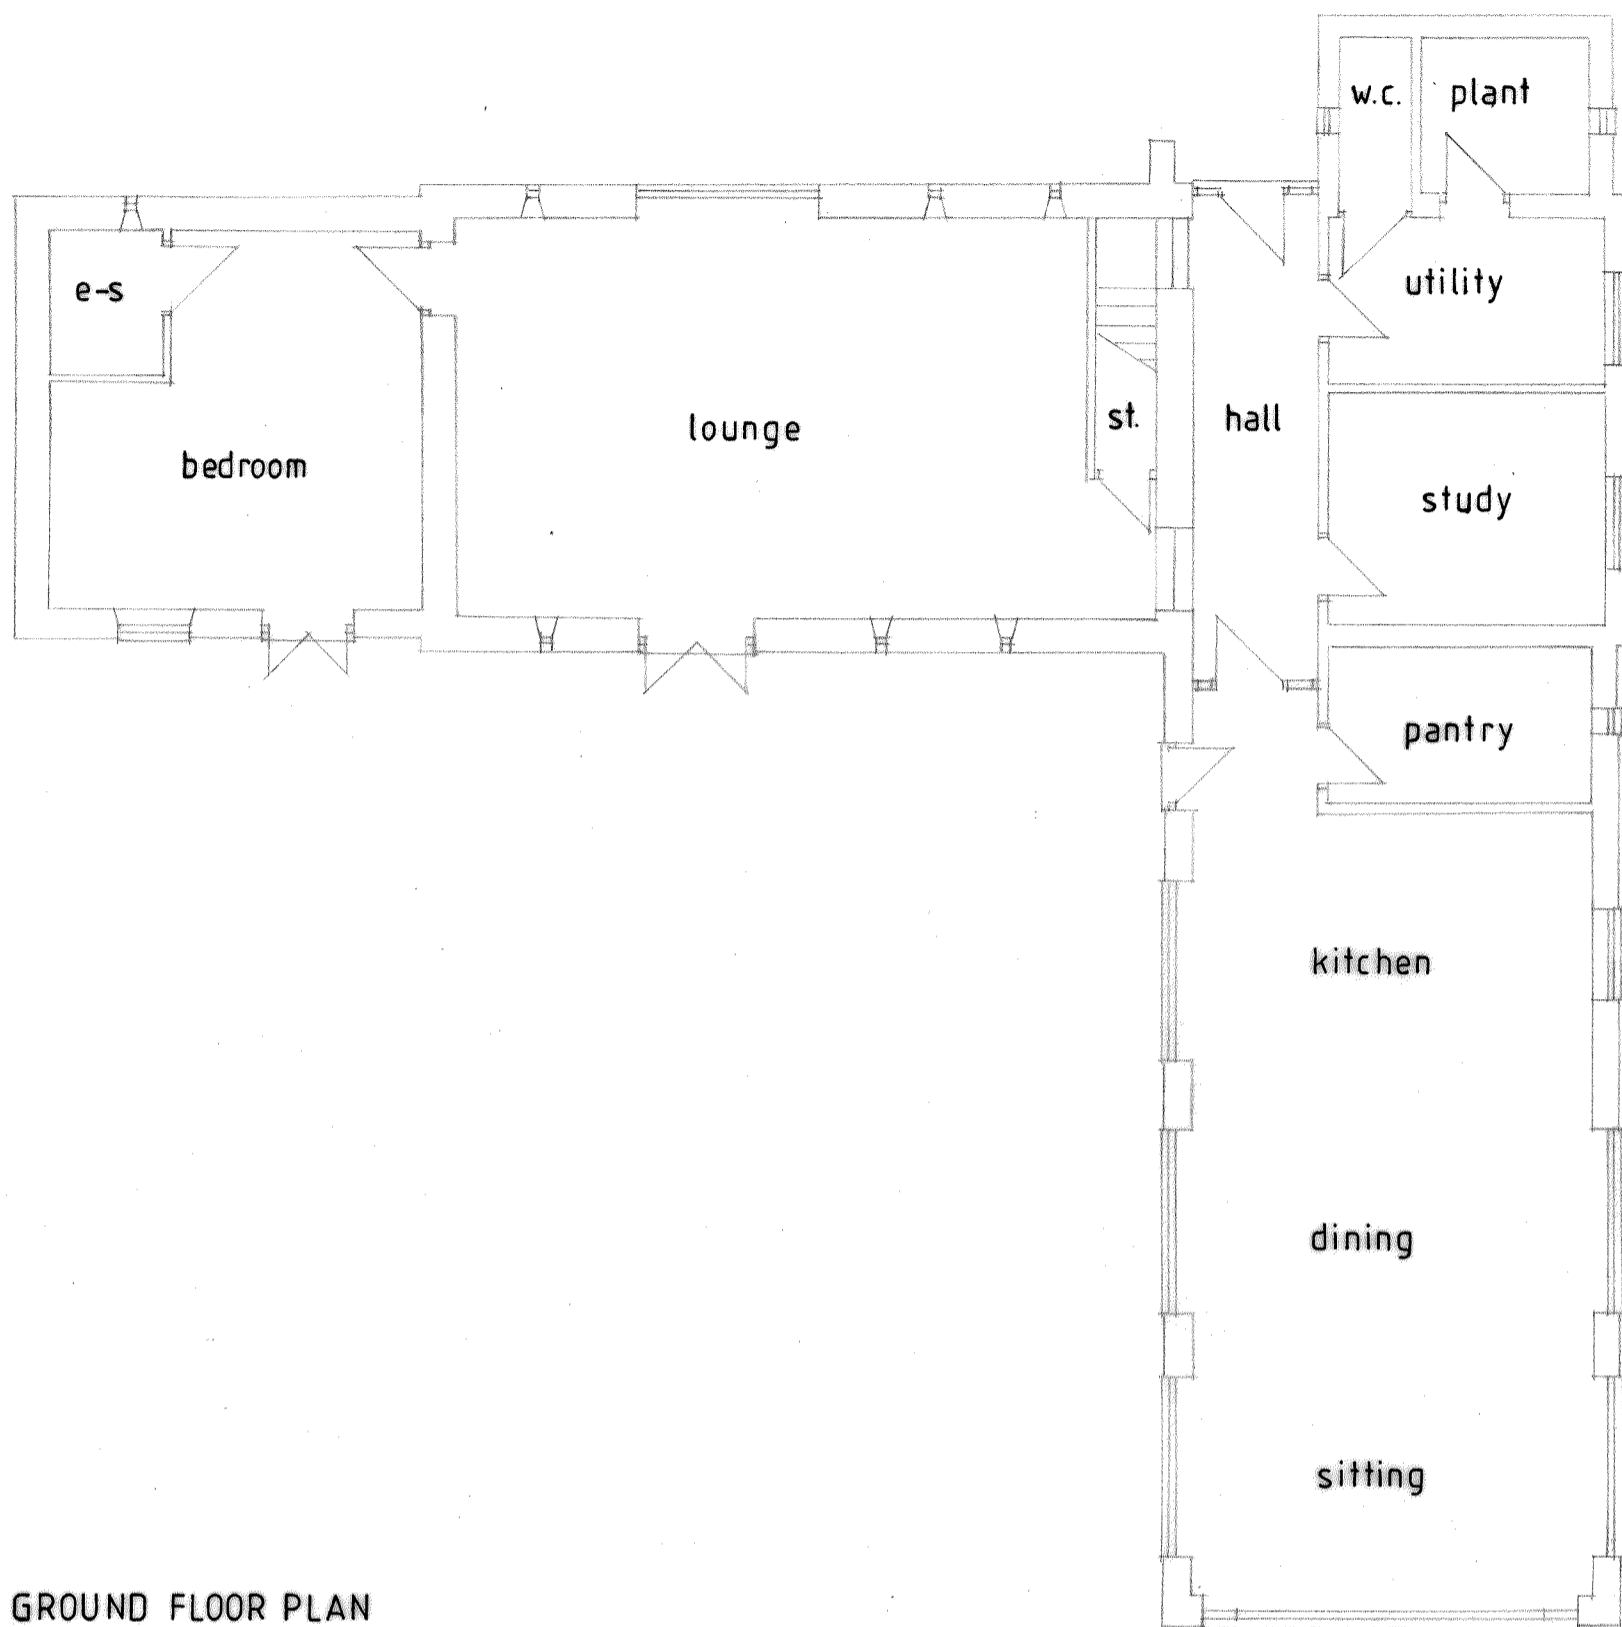

GROUND FLOOR PLAN

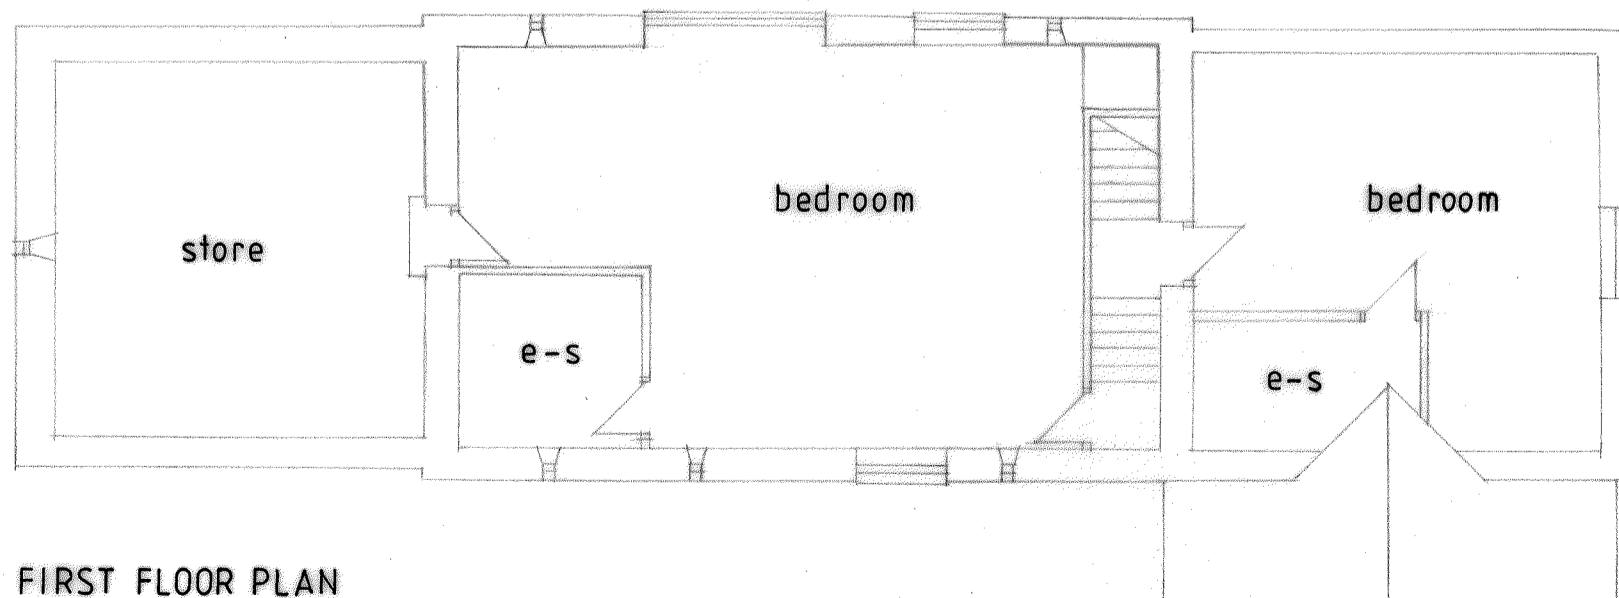

FIRST FLOOR PLAN